


53.4 M

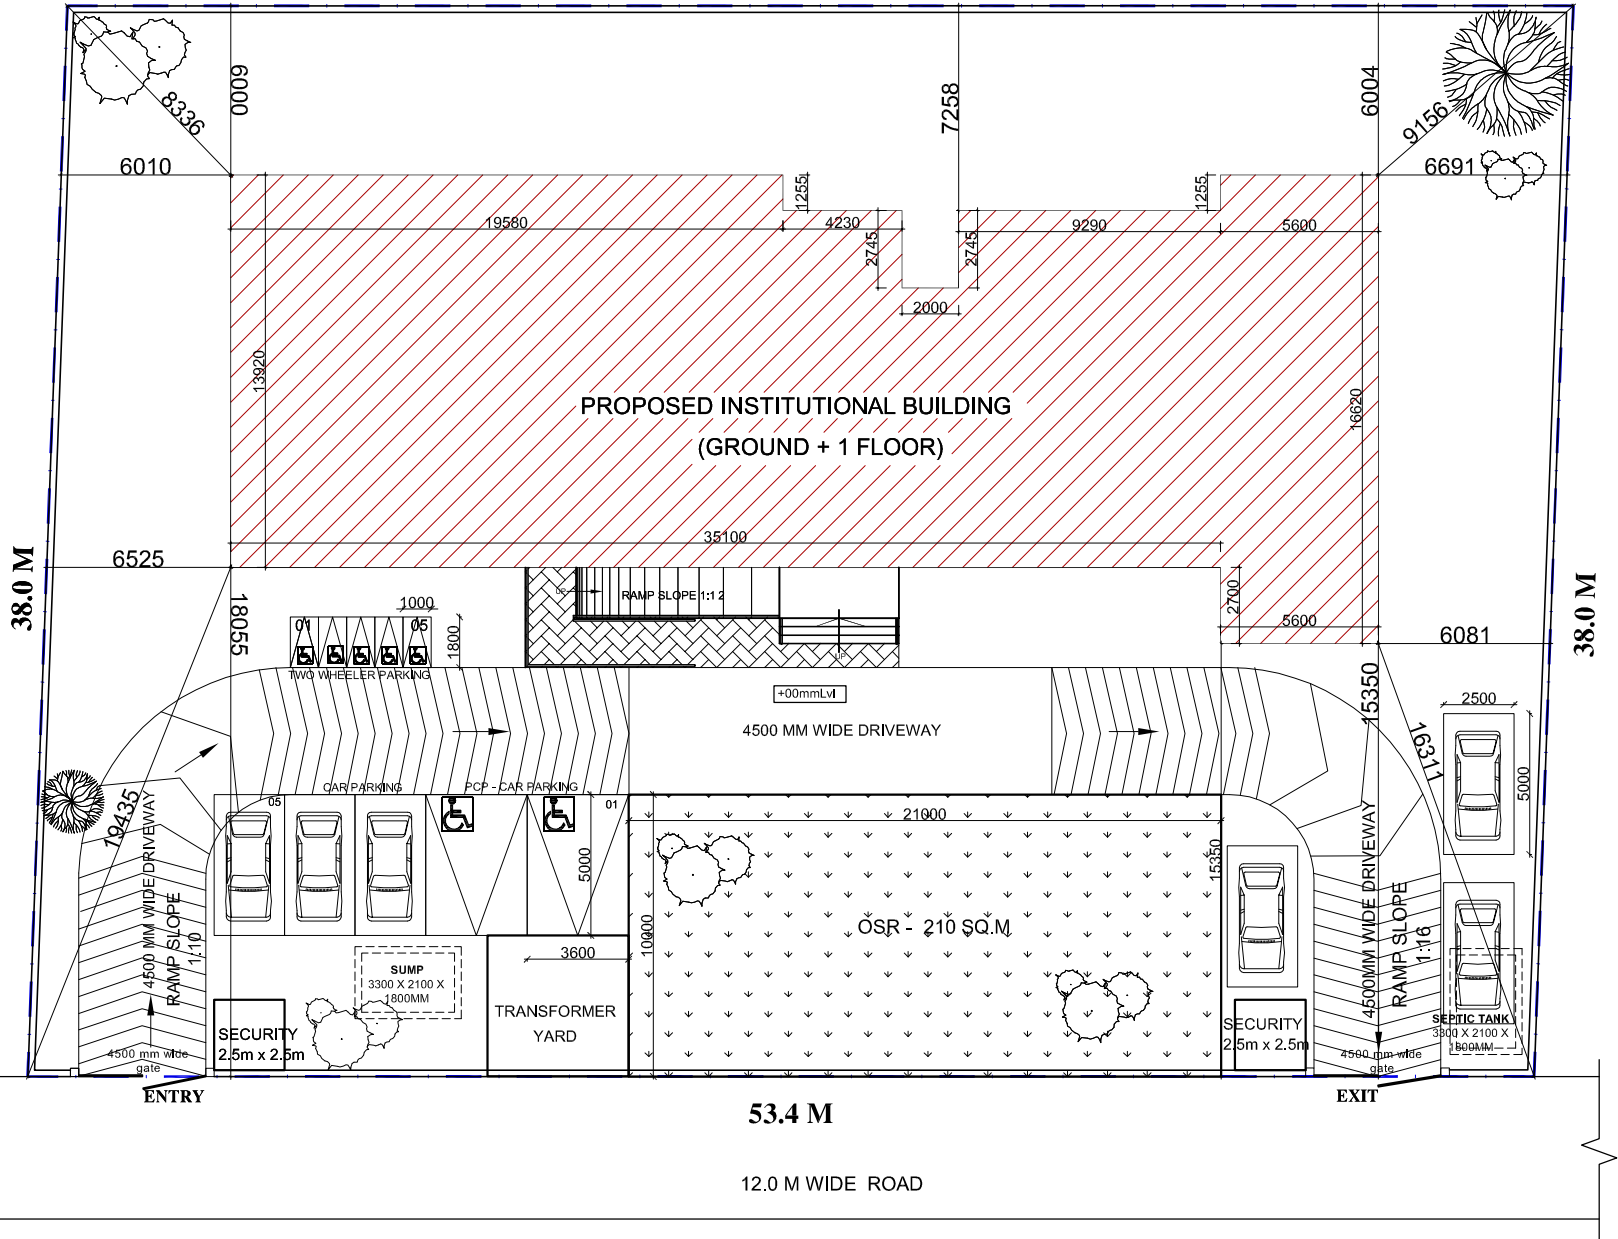

PROPOSED INSTITUTIONAL BUILDING
(GROUND + 1 FLOOR)

OSR - 210 SQ.M

53.4 M

12.0 M WIDE ROAD

SITE PLAN

COPYRIGHT:
All rights reserved, this work is copyright and cannot be or copied in any form or by any means (graphic, electronic or reproduced mechanical including photocopying) without the written permission of nanda & associates. Any license, express or implied, to use the document for any purpose whatsoever is restricted to the terms of the agreement or implied agreement with nanda & associates

LEGEND:-

- 230MM THK BRICK WORK
- R. C. C COLUMN

NORTH POINT :

AREA STATEMENT

PLOT AREA AS PER SITE - 2029 SQ.M

S.NO.	DESCRIPTION	AREA IN SQ.M	AREA IN SQ.FT
1	GROUND FLOOR	557.00	5996.00
2	FIRST FLOOR	360.00	3875.00
3	TERRACE FLOOR	44.00	474.00
TOTAL AREA		961.00	10345.00

CLIENT:
CANARA BANK CENTENARY
RURAL DEVELOPMENT TRUST(R)

PROJECT :
PROPOSED CONSTRUCTION OF CANARA
BANK'S RURAL SELF EMPLOYMENT
TRAINING INSTITUTE AT THENI ,
TAMILNADU.

DRAWING TITLE :
SITE PLAN

- SCHEMATIC DRAWING
- WORKING DRAWING
- TENDER DRAWING
- AS BUILT DRAWING


SCALE : N.T.S	DATE : 14/12/2022	REV NO : 00
DRAWN BY : Divya	CHECKED BY : Mani	
JOB NO : 1852/17	DWG NO : ARC - TR - 02	

ARCHITECT :

NANDA & ASSOCIATES
ARCHITECTS

NO.36, SARASWATHI ILLAM, JANAKIRAM COLONY MAIN RD,
JANAKIRAM COLONY., ARUMBAKKAM., CHENNAI - 600 106.
TELEPHONE:044-23637420, E-mail:nandaarchitects@gmail.com

NOTE : ALL DIMENSIONS ARE IN MILLIMETRES

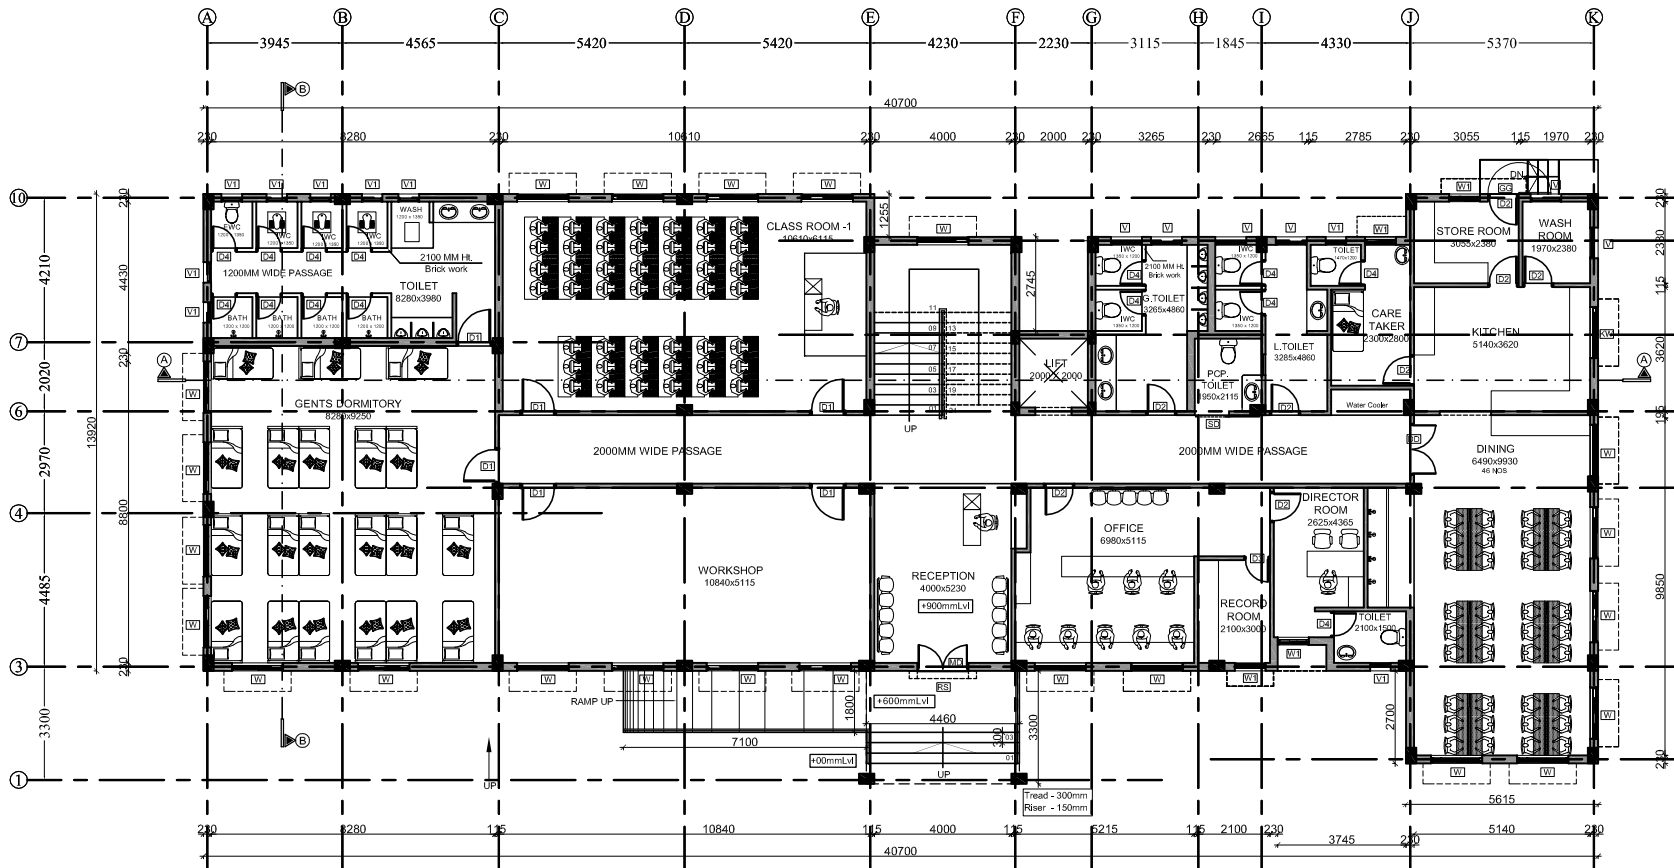

GROUND FLOOR PLAN

- NOTES:-
1. ROOF HEIGHT 3300 ROOF TOP TO TOP
 2. INTEL HEIGHT 2100 .
 3. SILL HEIGHT 750 .
 4. WINDOW HEIGHT 1350 .

NOTE : * ALL DIMENSIONS ARE IN MILLIMETRES

COPYRIGHT:
All rights reserved, this work is copyright and cannot be copied in any form or by any means (graphic, electronic or reproduced mechanical including photocopying) without the written permission of nanda & associates. Any license, express or implied, to use the document for any purpose whatsoever is restricted to the terms of the agreement or implied agreement with nanda & associates

LEGEND:-

- 230MM THK BRICK WORK
- R. C. C COLUMN

NORTH POINT :



SCHEDULE OF JOINERY

S.NO.	SYMBOL	DESCRIPTION	SIZE
1	MD	MAIN DOOR (GLASS)	1500X2100
2	DD	FLUSH DOOR	1500X2100
3	D1	FLUSH DOOR	1050X2100
4	D2	FLUSH DOOR	900X2100
5	D3	FLUSH DOOR	750X2100
6	D4	PVC DOOR	750X2100
7	SD	SLIDING DOOR	1000x2100
8	W	WINDOW	1500 x1350
9	W1	WINDOW	900X1350
10	KW	KITCHEN WINDOW	1500X1050
11	V	VENTILATOR	900X600
12	V1	VENTILATOR	600X600
13	GG	GRILL GATE	900X2100
14	RS	ROLLING SHUTTER	1500X2100
15	STD	STEEL DOOR	1050X2100

CLIENT:
CANARA BANK CENTENARY
RURAL DEVELOPMENT TRUST(R)


PROJECT :
PROPOSED CONSTRUCTION OF CANARA
BANK'S RURAL SELF EMPLOYMENT
TRAINING INSTITUTE AT THENI ,
TAMILNADU.

DRAWING TITLE :
GROUND FLOOR PLAN

- SCHEMATIC DRAWING WORKING DRAWING
 TENDER DRAWING AS BUILT DRAWING

SCALE : N.T.S DATE : 14/12/2022 REV NO:
DRAWN BY : Divya CHECKED BY : Mani 00
JOB NO : 185217 DWG NO : ARC - TR - 03

ARCHITECT:
NANDA & ASSOCIATES
ARCHITECTS
NO.36, SARASWATHI ILLAM, JANAKIRAM COLONY MAIN RD,
JANAKIRAM COLONY., ARUMBAKKAM., CHENNAI - 600 106.
TELEPHONE:044-23637420, E-mail:nandaarchitects@gmail.com

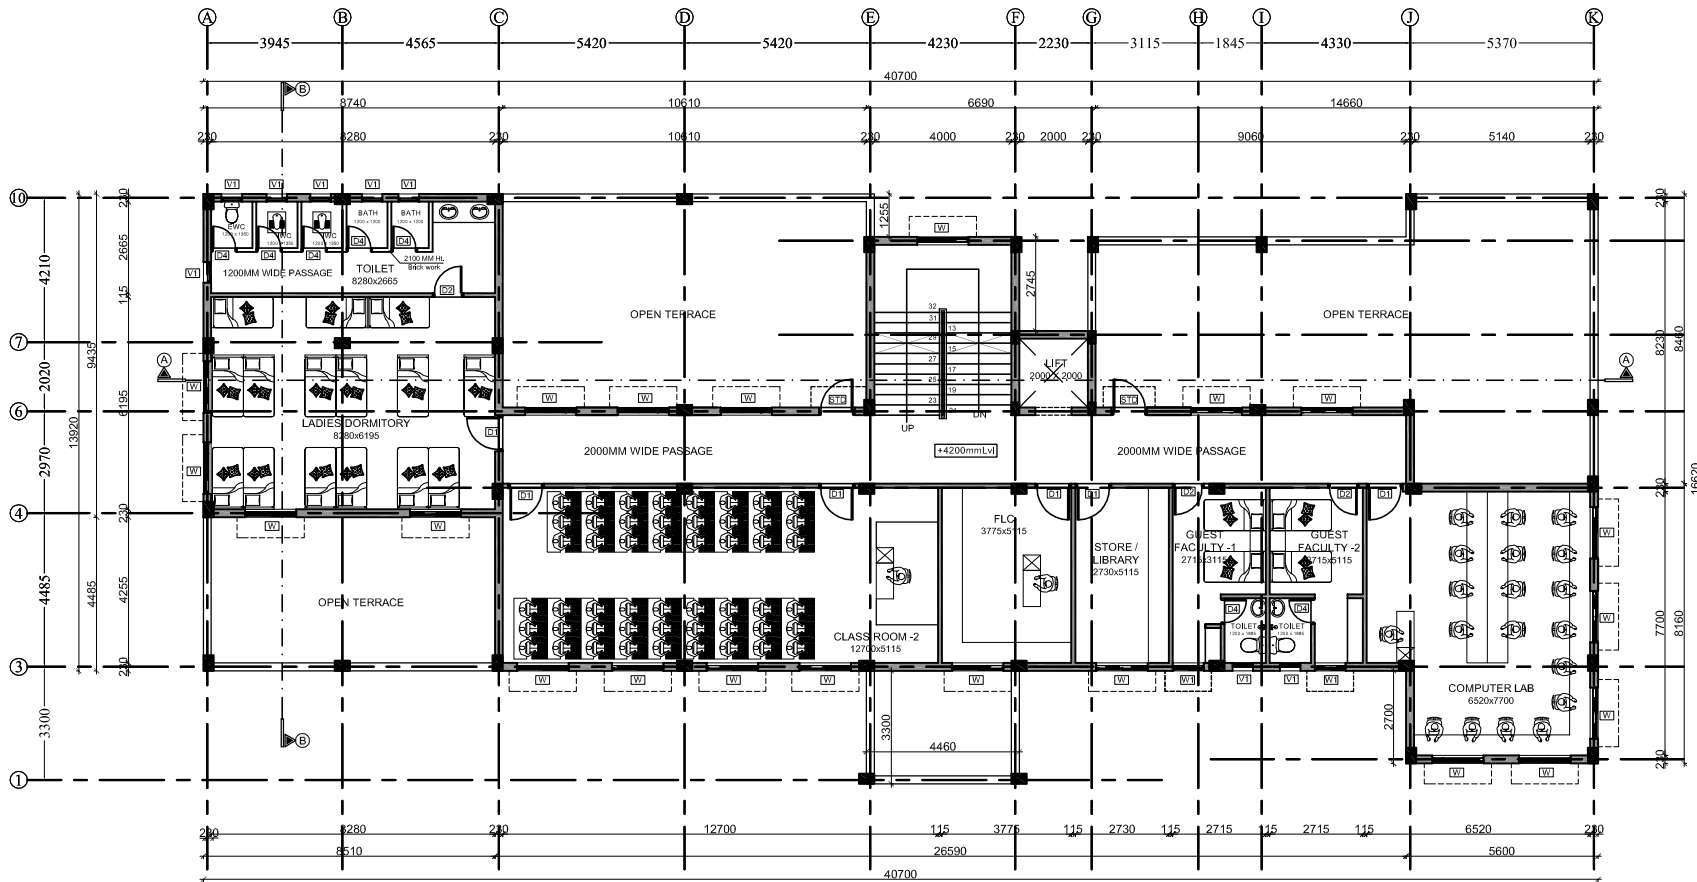

FIRST FLOOR PLAN

NOTES:-

1. ROOF HEIGHT 3300 ROOF TOP TO TOP
2. INTEL HEIGHT 2100 .
3. SILL HEIGHT 750 .
4. WINDOW HEIGHT 1350 .

NOTE : * ALL DIMENSIONS ARE IN MILLIMETRES

COPYRIGHT:
All rights reserved, this work is copyright and cannot be or copied in any form or by any means (graphic, electronic or reproduced mechanical including photocopying) without the written permission of nanda & associates. Any license, express or implied, to use the document for any purpose whatsoever is restricted to the terms of the agreement or implied agreement with nanda & associates

LEGEND:-

- 230MM THK BRICK WORK
- R.C.C COLUMN

NORTH POINT :



SCHEDULE OF JOINERY

S.NO.	SYMBOL	DESCRIPTION	SIZE
1	MD	MAIN DOOR (GLASS)	1500X2100
2	DD	FLUSH DOOR	1500X2100
3	D1	FLUSH DOOR	1050X2100
4	D2	FLUSH DOOR	900X2100
5	D3	FLUSH DOOR	750X2100
6	D4	PVC DOOR	750X2100
7	SD	SLIDING DOOR	1000x2100
8	W	WINDOW	1500 x1350
9	W1	WINDOW	900X1350
10	KW	KITCHEN WINDOW	1500X1050
11	V	VENTILATOR	900X600
12	V1	VENTILATOR	600X600
13	GG	GRILL GATE	900X2100
14	RS	ROLLING SHUTTER	1500X2100
15	STD	STEEL DOOR	1050X2100

CLIENT:

CANARA BANK CENTENARY
RURAL DEVELOPMENT TRUST(R)

PROJECT :

PROPOSED CONSTRUCTION OF CANARA
BANK'S RURAL SELF EMPLOYMENT
TRAINING INSTITUTE AT THENI ,
TAMILNADU.

DRAWING TITLE :

FIRST FLOOR PLAN

SCHEMATIC DRAWING WORKING DRAWING

TENDER DRAWING AS BUILT DRAWING

SCALE : N.T.S DATE : 14/12/2022 REV NO:


DRAWN BY : Divya CHECKED BY : Mani

JOB NO : 1852/17 DWG NO : ARC - TR - 04

ARCHITECT :

N&A NANDA & ASSOCIATES ARCHITECTS

NO.36, SARASWATHI ILLAM, JANAKIRAM COLONY MAIN RD,
JANAKIRAM COLONY., ARUMBAKKAM., CHENNAI - 600 106.
TELEPHONE:044-23637420, E-mail:nandaarchitects@gmail.com

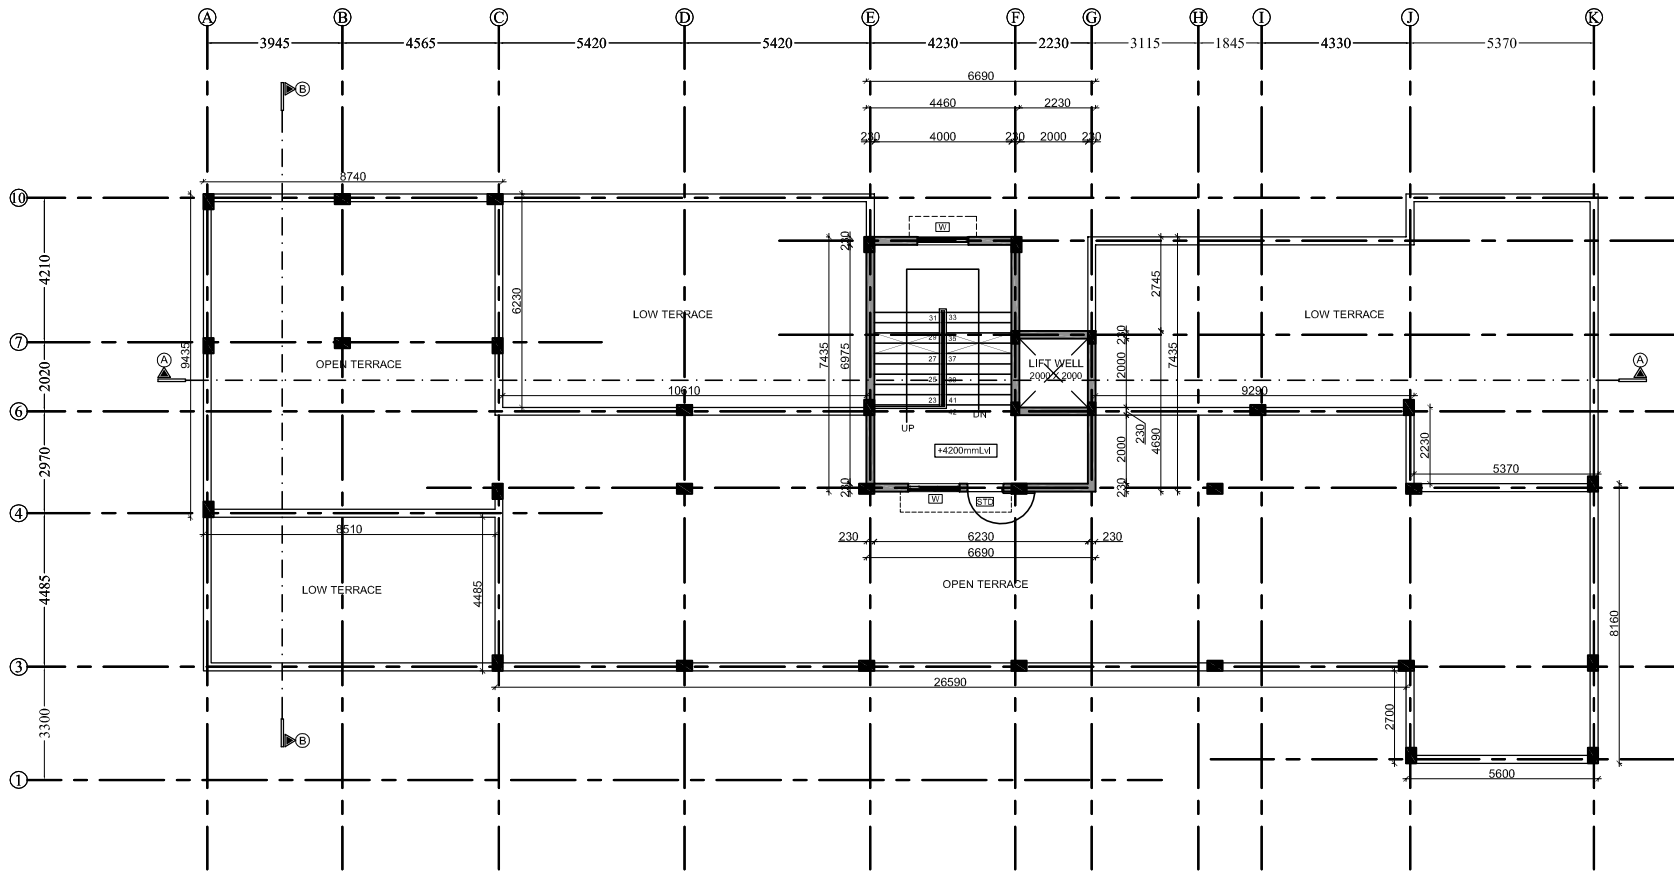

TERRACE FLOOR PLAN

NOTES:-

1. ROOF HEIGHT 3300 ROOF TOP TO TOP
2. INTEL HEIGHT 2100 .
3. SILL HEIGHT 750 .
4. WINDOW HEIGHT 1350 .

NOTE : * ALL DIMENSIONS ARE IN MILLIMETRES

COPYRIGHT:

All rights reserved, this work is copyright and cannot be or copied in any form or by any means (graphic, electronic or reproduced mechanical including photocopying) without the written permission of nanda & associates. Any license, express or implied, to use the document for any purpose whatsoever is restricted to the terms of the agreement or implied agreement with nanda & associates

LEGEND:-

- 230MM THK BRICK WORK
- R. C. C COLUMN

NORTH POINT :



SCHEDULE OF JOINERY

S.NO.	SYMBOL	DESCRIPTION	SIZE
1	MD	MAIN DOOR (GLASS)	1500X2100
2	DD	FLUSH DOOR	1500X2100
3	D1	FLUSH DOOR	1050X2100
4	D2	FLUSH DOOR	900X2100
5	D3	FLUSH DOOR	750X2100
6	D4	PVC DOOR	750X2100
7	SD	SLIDING DOOR	1000x2100
8	W	WINDOW	1500 x1350
9	W1	WINDOW	900x1350
10	KW	KITCHEN WINDOW	1500x1050
11	V	VENTILATOR	900X600
12	V1	VENTILATOR	600X600
13	GG	GRILL GATE	900X2100
14	RS	ROLLING SHUTTER	1500X2100
15	STD	STEEL DOOR	1050X2100

CLIENT:

CANARA BANK CENTENARY
RURAL DEVELOPMENT TRUST(R)

PROJECT :

PROPOSED CONSTRUCTION OF CANARA
BANK'S RURAL SELF EMPLOYMENT
TRAINING INSTITUTE AT THENI ,
TAMILNADU.

DRAWING TITLE :

TERRACE FLOOR PLAN

- SCHEMATIC DRAWING WORKING DRAWING
 TENDER DRAWING AS BUILT DRAWING

SCALE : N.T.S DATE : 14/12/2022 REV NO:

DRAWN BY : Divya CHECKED BY : Mani

JOB NO : 1852/17 DWG NO : ARC - TR - 05

ARCHITECT :

n&a NANDA & ASSOCIATES
ARCHITECTS

NO.36, SARASWATHI ILLAM, JANAKIRAM COLONY MAIN RD,
JANAKIRAM COLONY., ARUMBAKKAM., CHENNAI - 600 106.
TELEPHONE:044-23637420, E-mail:nandaarchitects@gmail.com