

**SLOVER & LOFTUS LLP**

ATTORNEYS AT LAW

ANDREW B. KOLESAR III

ENTERED

Office of Proceedings

September 11, 2024

Part of

Public Record

September 11, 2024

The Honorable Cynthia T. Brown
Chief, Section of Administration
Office of Proceedings
Surface Transportation Board
395 E Street, S.W.
Washington, D.C. 20423-0001

Re: *Hondo Railway, LLC – Acquisition Exemption – Rail Lines of
South Texas Liquid Terminal, Inc., Docket No. FD 36803*

Dear Ms. Brown:

Pursuant to a follow-up request received yesterday from Board staff, Hondo Railway, LLC (“HRC”) hereby provides the enclosed map as an additional supplement to the Verified Notice of Exemption that it filed in the above-referenced proceeding on August 28, 2024.

Thank you for your attention to this matter.


Sincerely,

/s/ Andrew B. Kolesar III

Andrew B. Kolesar III
An Attorney for Hondo Railway, LLC

Enclosure

Hondo Railway Map

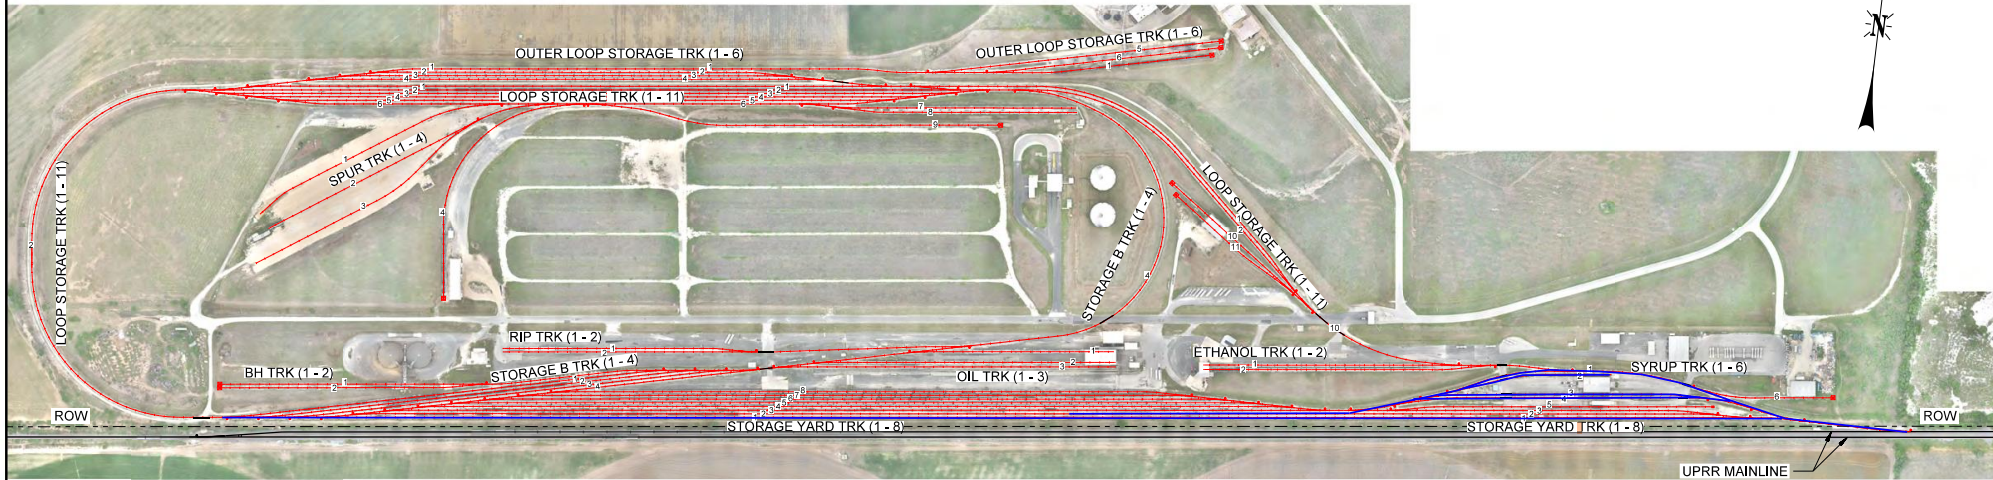

*** Note: The track marked in blue is the Hondo Railway leased track (13,200 feet); red marking indicates exempt private spurs, industrial leads, storage tracks, and yard tracks

TRACK NAME	TRACK	TRACK LENGTH (T.F.) *
SYRUP TRACKS	TRACK 1	1477
	TRACK 2	1065
	TRACK 3	1340
	TRACK 4	1265
	TRACK 5	1305
	TRACK 6	575
ETHANOL TRACKS	TRACK 1	1488
	TRACK 2	1177

TRACK NAME	TRACK	TRACK LENGTH (T.F.) *
STORAGE YARD TRACKS	TRACK 1	6782
	TRACK 2	5495
	TRACK 3	5499
	TRACK 4	3518
	TRACK 5	3249
	TRACK 6	2981
	TRACK 7	2712
	TRACK 8	3120

TRACK NAME	TRACK	TRACK LENGTH (T.F.) *
STORAGE B TRACKS	TRACK 1	1769
	TRACK 2	1769
	TRACK 3	1769
	TRACK 4	4565
OIL TRACKS	TRACK 1	823
	TRACK 2	1215
	TRACK 3	1377
RIP TRACKS	TRACK 1	1023
	TRACK 2	1880

TRACK NAME	TRACK	TRACK LENGTH (T.F.) *
BH TRACKS	TRACK 1	1084
	TRACK 2	2178
OUTER LOOP TRACKS	TRACK 1	4031
	TRACK 2	2078
	TRACK 3	1818
	TRACK 4	2069
	TRACK 5	1196
	TRACK 6	957

TRACK NAME	TRACK	TRACK LENGTH (T.F.) *
LOOP STORAGE TRACKS	TRACK 1	4560
	TRACK 2	7110
	TRACK 3	2978
	TRACK 4	2732
	TRACK 5	2478
	TRACK 6	3237
	TRACK 7	979
	TRACK 8	1111
	TRACK 9	1678
	TRACK 10	1416
	TRACK 11	627

TRACK NAME	TRACK	TRACK LENGTH (T.F.) *
SPUR TRACKS	TRACK 1	1087
	TRACK 2	1260
	TRACK 3	1074
	TRACK 4	1144

* = ALL MEASUREMENTS ARE FROM POINT OF SWITCH TO END OF THE TRACK

- FOR MAINTENANCE -



REV. #	BY	DATE	DESCRIPTION

Ex. Mainline Track	Right of Way
Prop. Mainline Track	Prop. Leased Ind. Trk
Remove Mainline Track	Ex. Leased Ind. Trk
Shift Mainline Track	Ind. Manifest Track
Ex. Ind. Track	Ind. Lead/Unit Train Track
Future Ind. Track	
Remove Ind. Track	

Hand Throw Turnout
Power Turnout
Power Derail
Hand Throw Derail
Weiland
Bridge
Prop. Land Lease



DRAWN BY: SAA CHECKED BY: LDS DATE: 06-11-2024 SHEET NUMBER 001 OF 001	DOCUMENT TYPE: EXHIBIT
	For use in Agreement with: HONDO RAILWAY, LLC
	LOCATION & DESCRIPTION: HONDO, MEDINA COUNTY, TX DEL RIO SUBDIVISION M.P. X
	TRACKAGE TO SERVE HONDO RAILWAY, LLC
	SHEET TITLE: TRACK LAYOUT EXHIBIT